



Plan

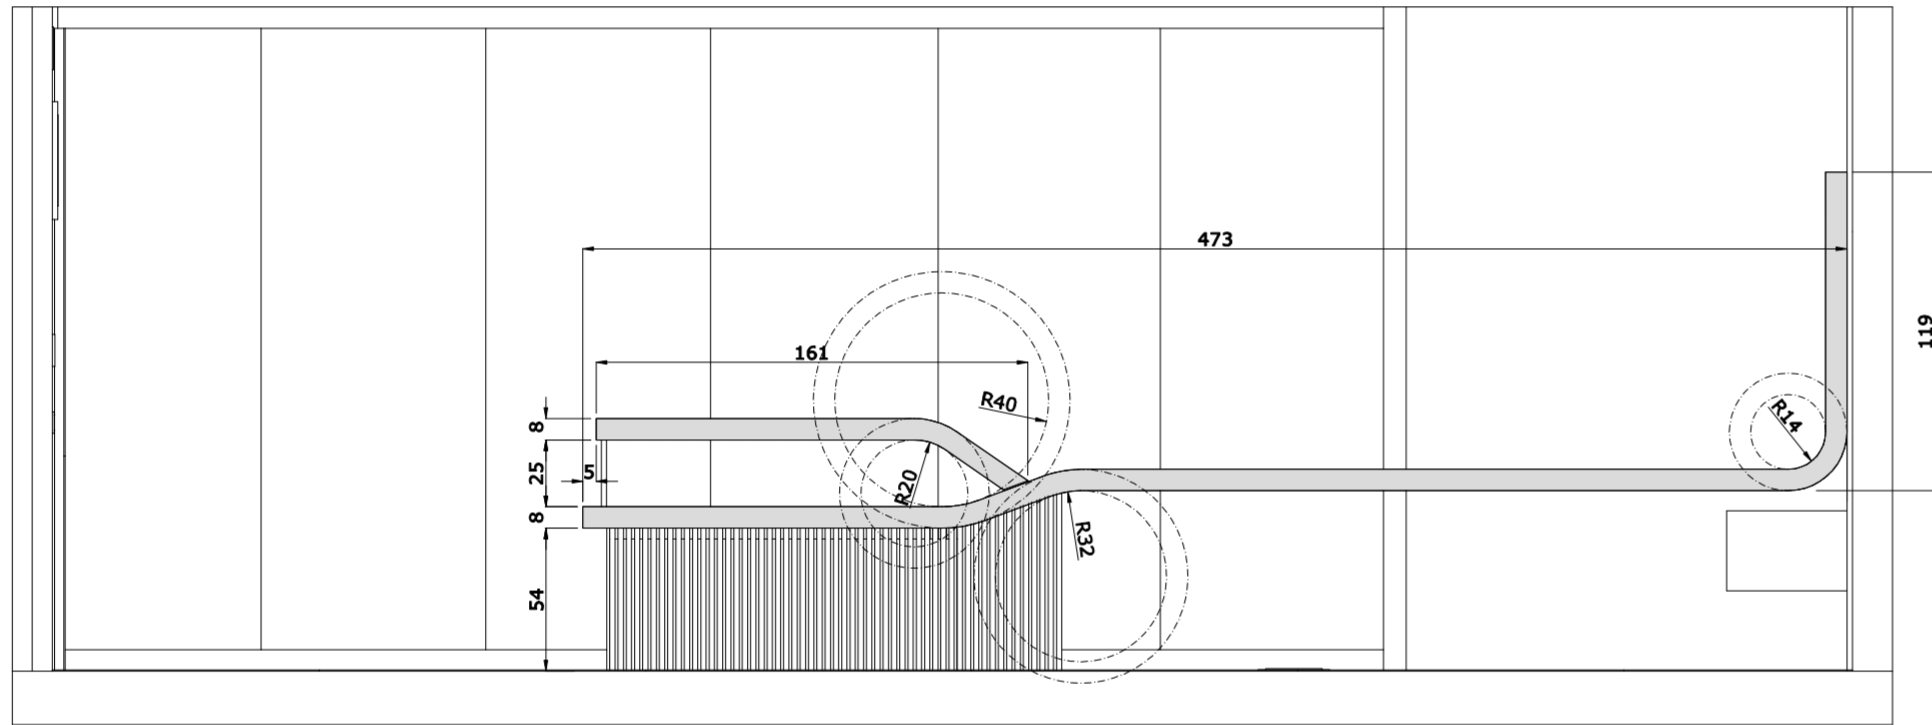

Kesit

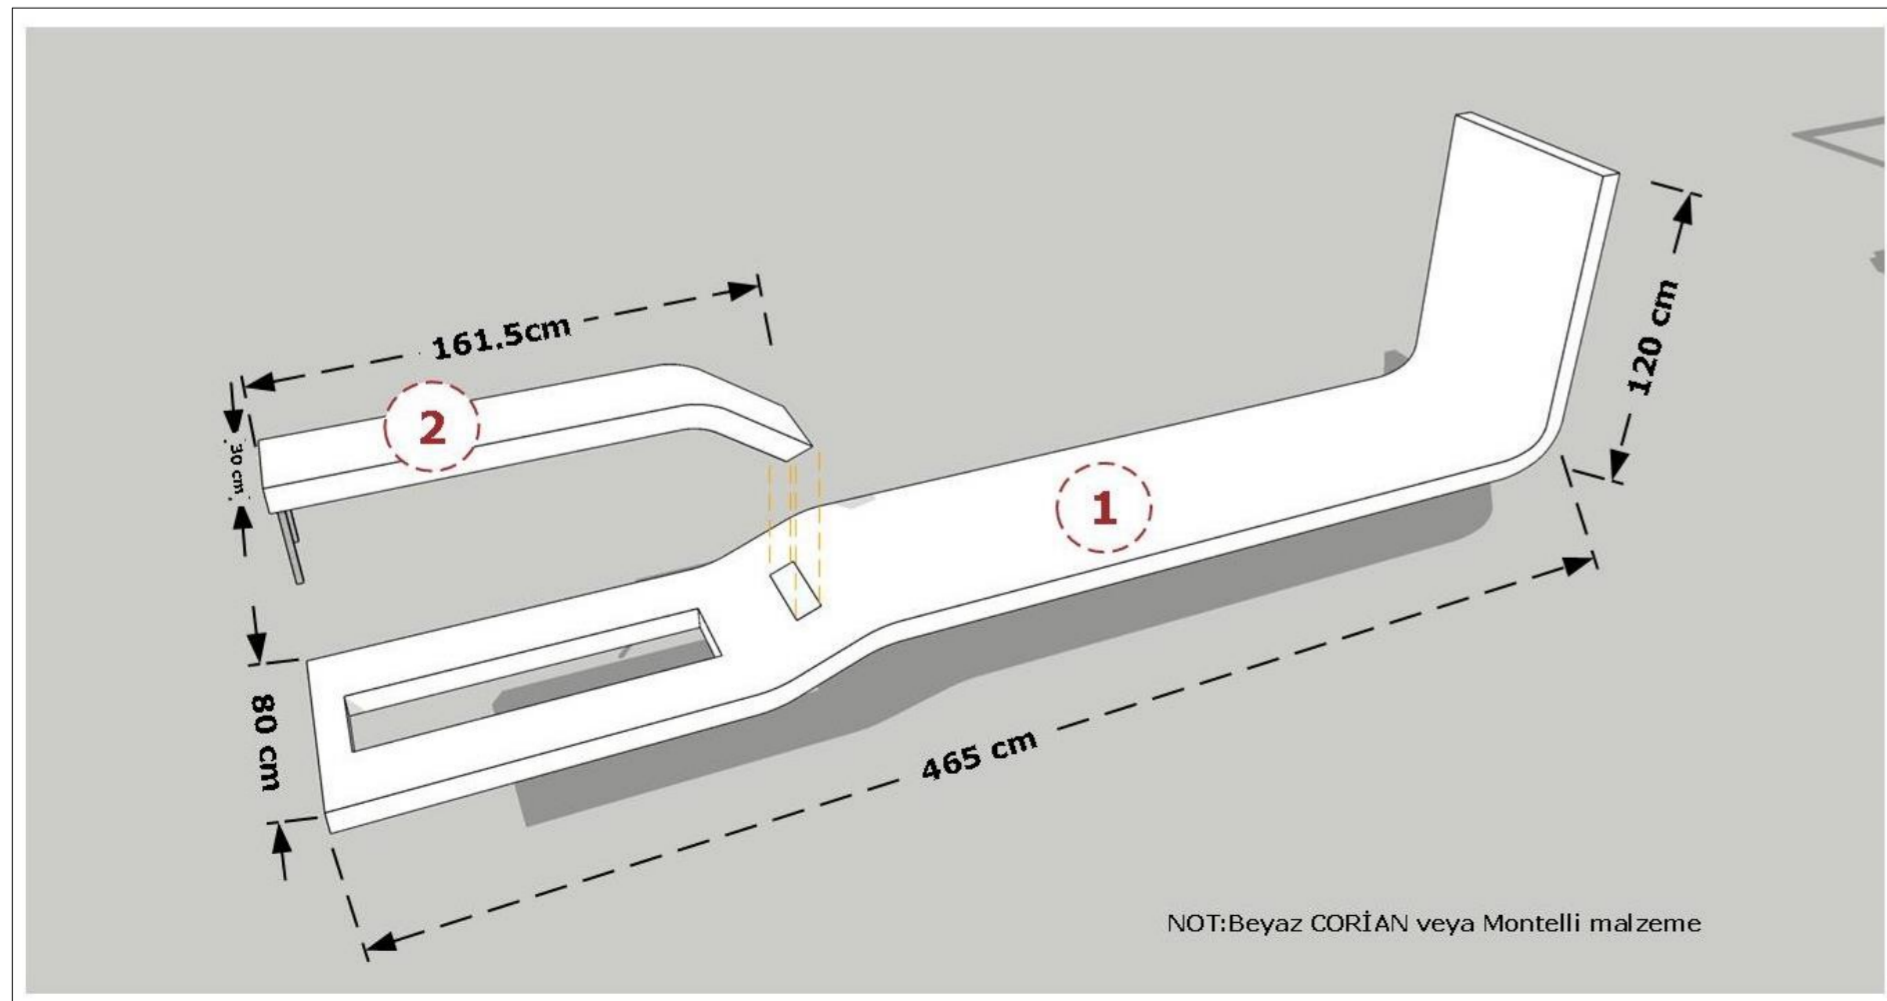

NOT: Beyaz CORIAN veya Montelli malzeme

